


PHASE 1A: SCOPE OF WORK SUMMARY SCHEMATIC

9/2/2011

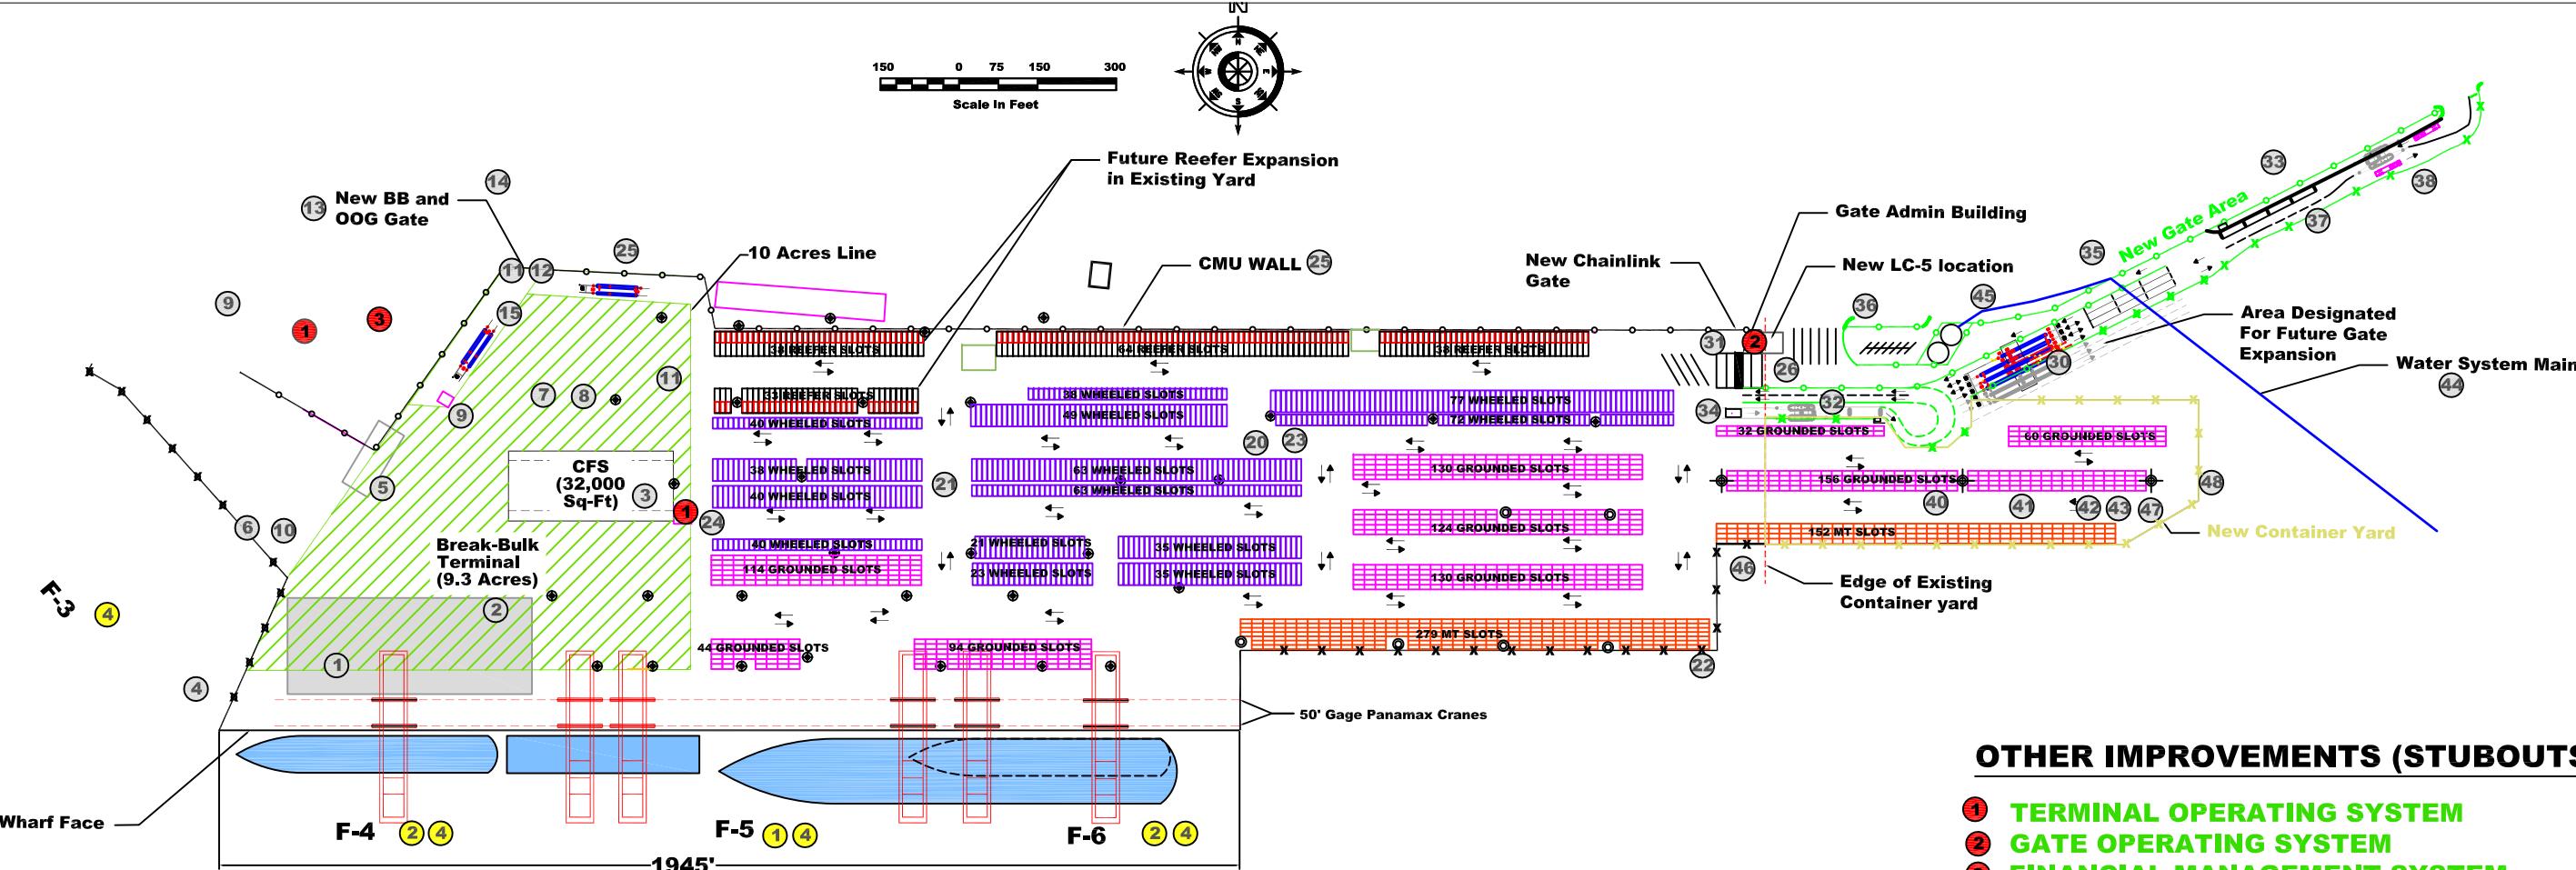

BB YARD

- ① WAREHOUSE #2 DEMOLITION
- ② RESTROOM DEMO
- ③ CFS MODIFICATIONS AND RESTROOM
- ④ OIL WATER SEPARATORS ON EXISTING OUTFALLS
- ⑤ GAS STATION DEMOLITION
- ⑥ CHAINLINK FENCE AND GATE (WH1)
- ⑦ BREAK BULK GATE DEMOLITION
- ⑧ PAVING EXPANDED BB YARD
- ⑨ LIGHTING DESIGN NEEDED FOR BB YARD
- ⑩ DRUM LOT/WASH DOWN (AREA)
- ⑪ GWA PUMP STATION DEMO
- ⑫ NEW BB GUARD HOUSE
- ⑬ BB TERMINAL OOG GATE AND CMU WALL
- ⑭ EMPLOYEE PARKING
- ⑮ GAMMA READER (FUTURE)

EXISTING CY YARD

- ⑯ HIGH/LOW MAST LIGHTING AND ELECTRICAL UPGRADES
- ⑰ DEMO AND REPLACE DAMAGE WHEEL STOPS
- ⑱ DEMO AND PAVE CRANE SHOP AREA
- ⑲ LOW VOLTAGE AND COMMUNICATION UTILITY TRENCH
- ⑳ HIGH TOWER UPGRADE
- ㉑ CMU WALL
- ㉒ LOW TOWER UPGRADE

NEW CY AREA

- ㉓ PAVE NEW CY CONTAINER AREA PAVING & STRIPING
- ㉔ HIGH MAST LIGHTING
- ㉕ LOW VOLT ELECTRICAL DISTRIBUTION
- ㉖ WATER SYSTEM MAIN
- ㉗ WATER TANKS
- ㉘ STORM WATER DRAINAGE
- ㉙ FIRE HYDRANTS
- ㉚ FENCING

LEGEND

NEW TERMINAL GATE COMPLEX

- ㉛ GATE CANOPY STRUCTURE
- ㉜ GATE ADMIN BUILDING UPGRADE
- ㉝ OUTBOUND OCR (FUTURE)
- ㉞ CONTAINER GATE AREA (Paving, Lighting and LV)
- ㉟ WIM SCALE LOCATION (FUTURE)
- ㉞ LC#5 LOCATION
- ㉞ TROUBLE AND EMPLOYEE PARKING
- ㉞ FENCING
- ㉞ INBOUND OCR (FUTURE)

WHARF IMPROVEMENTS

- ㉟ F-5 WHARF REPAIRS
- ㉟ F-4 WHARF REPAIR/REHABILITATION
- ㉟ F-5 WHARF REPAIR/REHABILITATION
- ㉟ F-3, F-4, F-6 CATHODIC PROTECTION
- ㉟ MARINE REPAIRS

OTHER IMPROVEMENTS (STUBOUTS)

- ① TERMINAL OPERATING SYSTEM
- ② GATE OPERATING SYSTEM
- ③ FINANCIAL MANAGEMENT SYSTEM

STORAGE AREA KEY

- Grounded Container Slots
- Full Wheeled Chassis Slots
- Full Wheeled Reefer Chassis Slots
- MT: Empty Container Slots

LIGHTING KEY

- 50' LIGHTING MAST - REPLACE
- 80' LIGHTING MAST - REPLACE
- ◆ 100' LIGHTING MAST - NEW
- ★ CHAINLINK FENCE
- ◆ CMU WALL

(FUTURE) NOT INCLUDED IN SOW

